

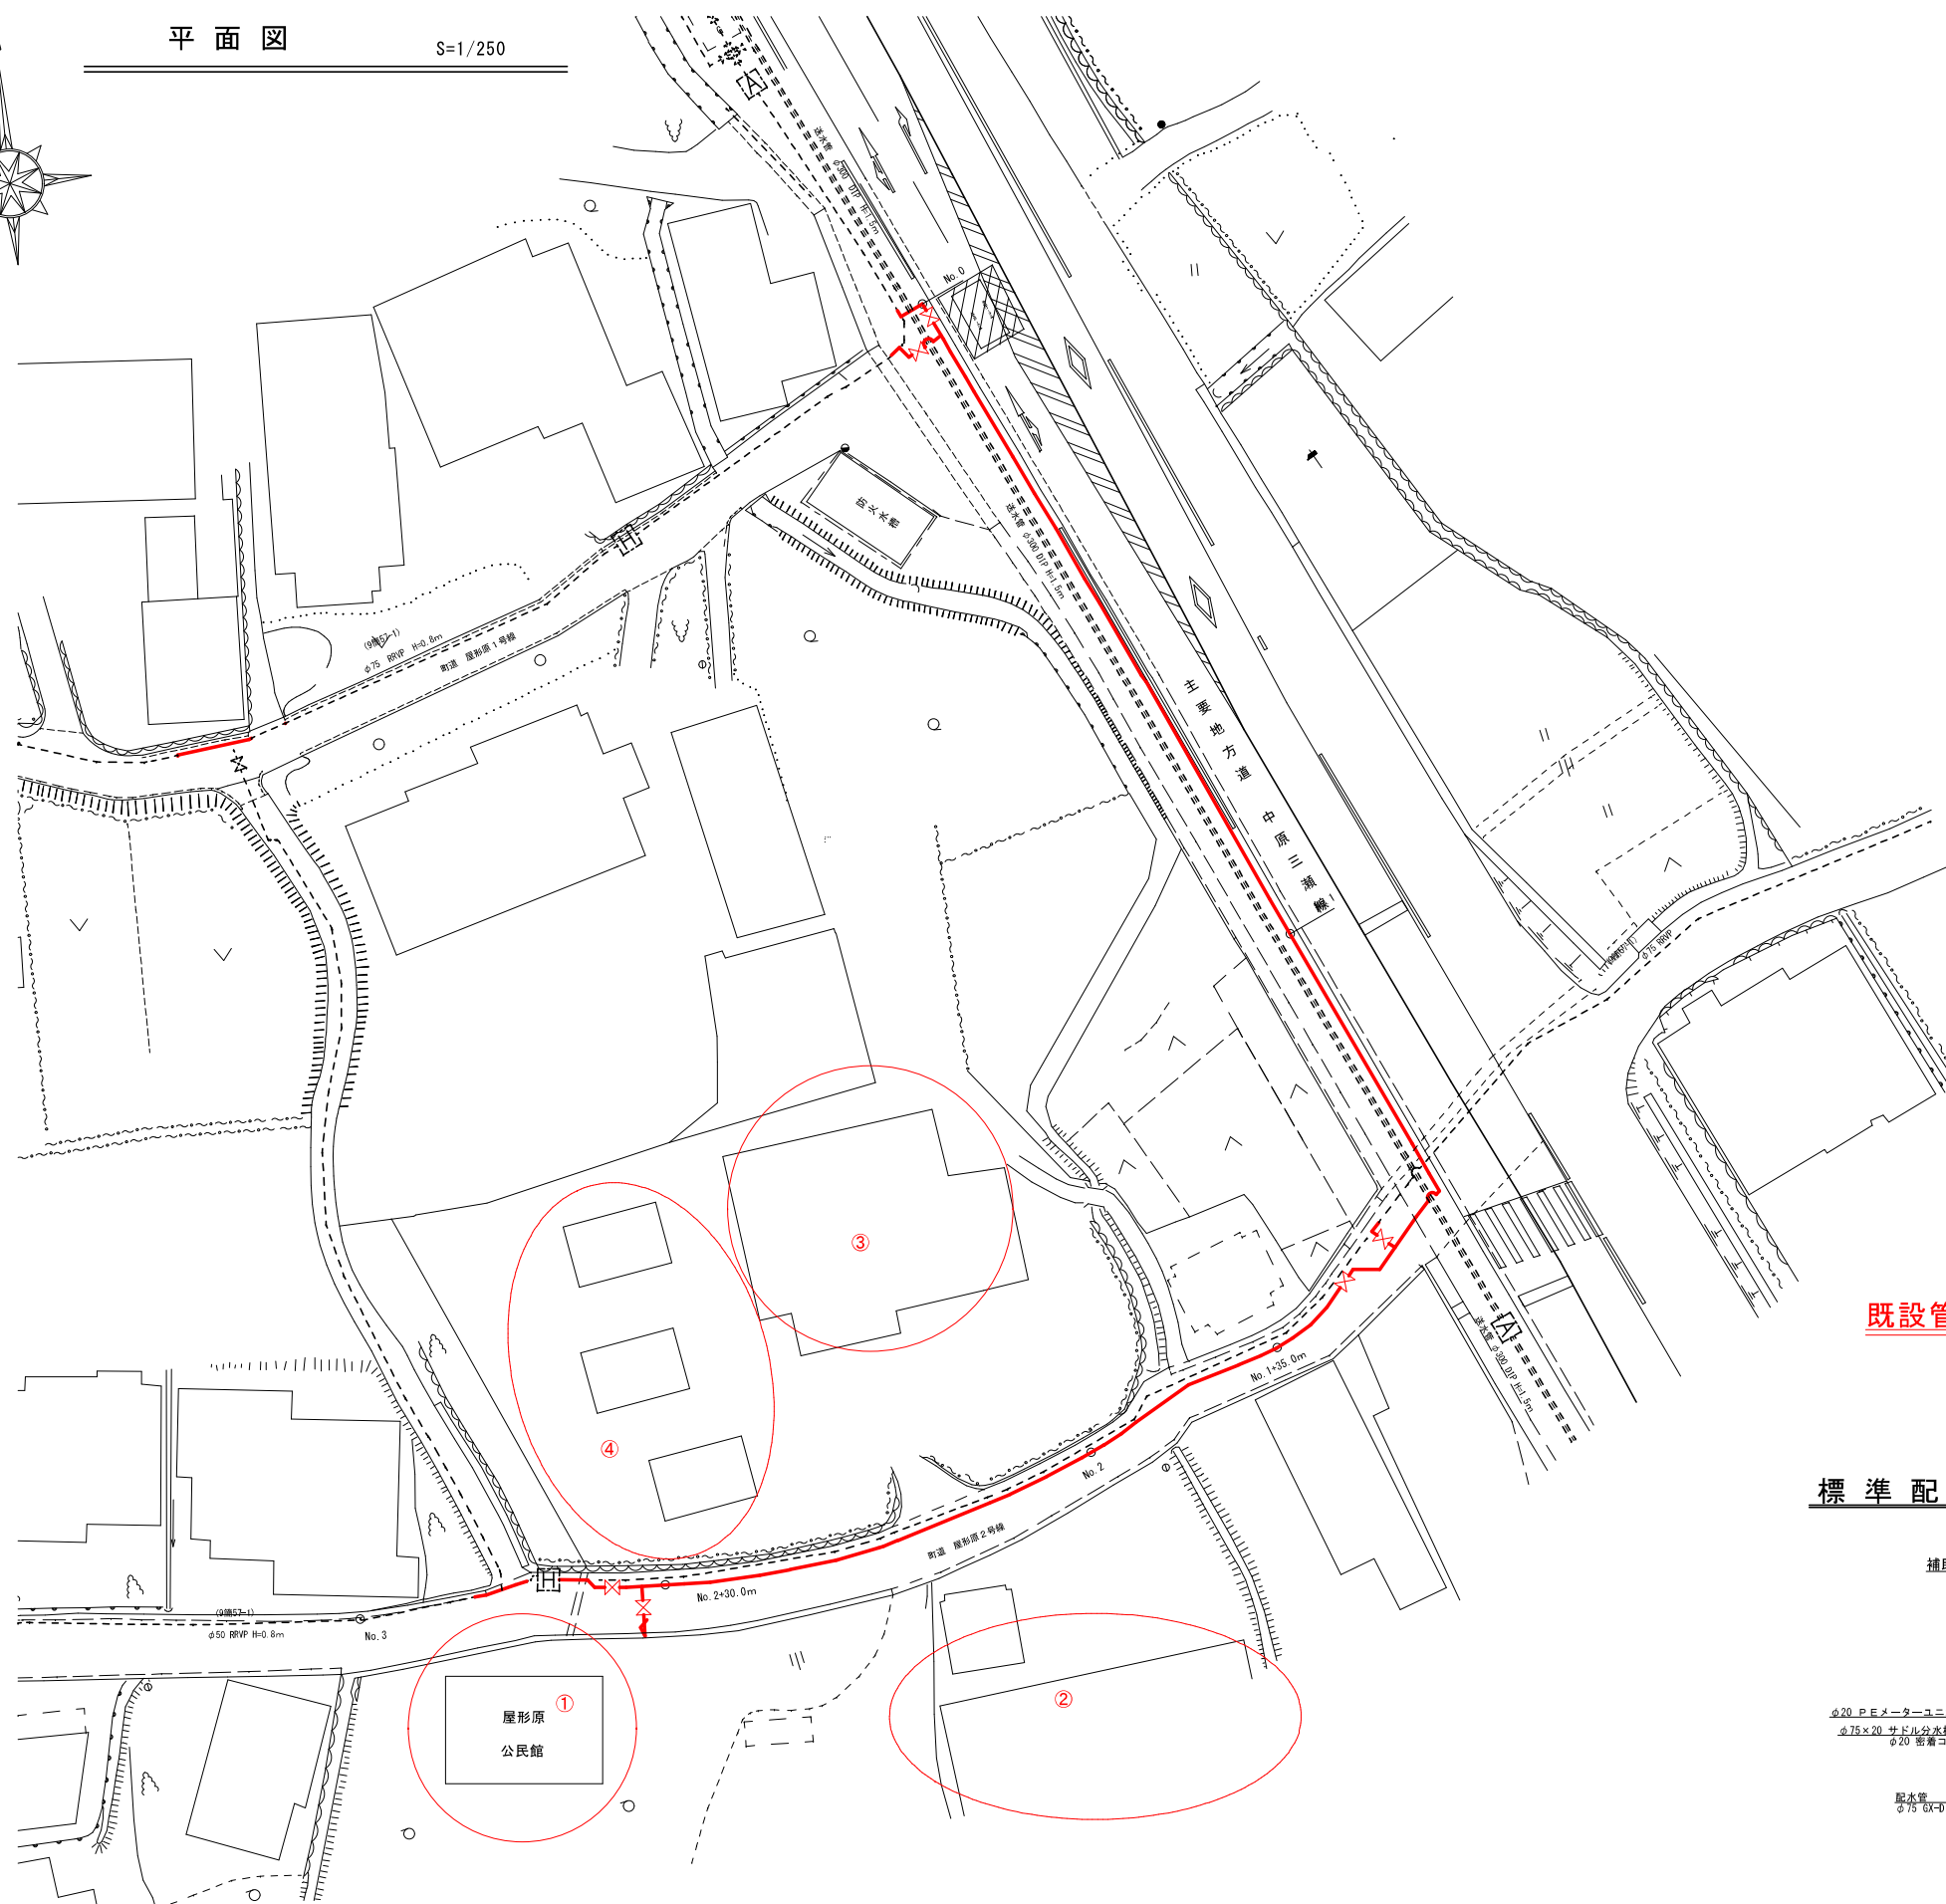


平面図

S=1/250

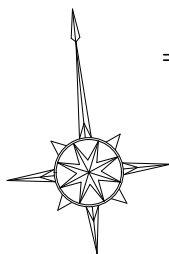

位置図 S=1/10,000

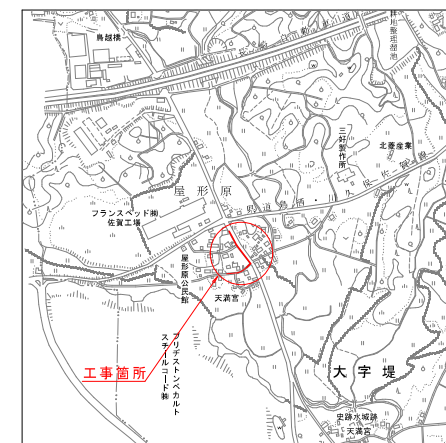

既設管接続工 4件

標準配管図

